
 


DEMOLITION - RCP

-  DEMOLISH EXISTING SET PLASTERBOARD CEILING
FCL + 2441H mm - 27.77 sqm
-  DEMOLISH EXISTING GRID CEILING
FCL + 2441H mm - 525.99 sqm



CONSTRUCTION BY DESIGN

CONSTRUCTION BY DESIGN
Level 2, 241 Castlereagh St, Sydney NSW 2000
p. (02) 8882 9012 | www.constructionbydesign.com.au
Sydney | Canberra | Melbourne | Brisbane |
client + address

Level 2, 60 Elizabeth St Sydney
drawing title

LEVEL 10 DEMO - RCP

project no.	date	REVISION NO.
CBD1383	31/01/2024	A
drawn	designed	
KL	AL	
drawing no.	scale	

08 NTS@A2 SHEET

This drawing and design is subject to copyright and may not be reproduced without prior written consent. Contractor to verify all dimensions on site before commencing work, report all discrepancies to project manager prior to construction.
Figured dimensions to be taken in preference to scaled drawings. All work is to conform to relevant Australian standards and other codes as applicable.


DEMOLITION - FLOOR PLAN

 DEMOLISH EXISTING BASE BUILD CARPET - 550.83 sqm

*POTENTIALLY REMOVE ALL EXISTING DOORS AND PROVIDE NEW.

*REMOVAL & REPLACEMENT OF EXISTING BASE BUILD DUCTED SKIRTINGS (NOTE THAT THE DUCTED SKIRTINGS ARE INCLUDED AROUND ALL COLUMNS ALSO, PLEASE REFER TO SITE IMAGES).

*POTENTIAL TO REMOVE EXISTING JOINERY THROUGHOUT (REFER TO SITE IMAGES).

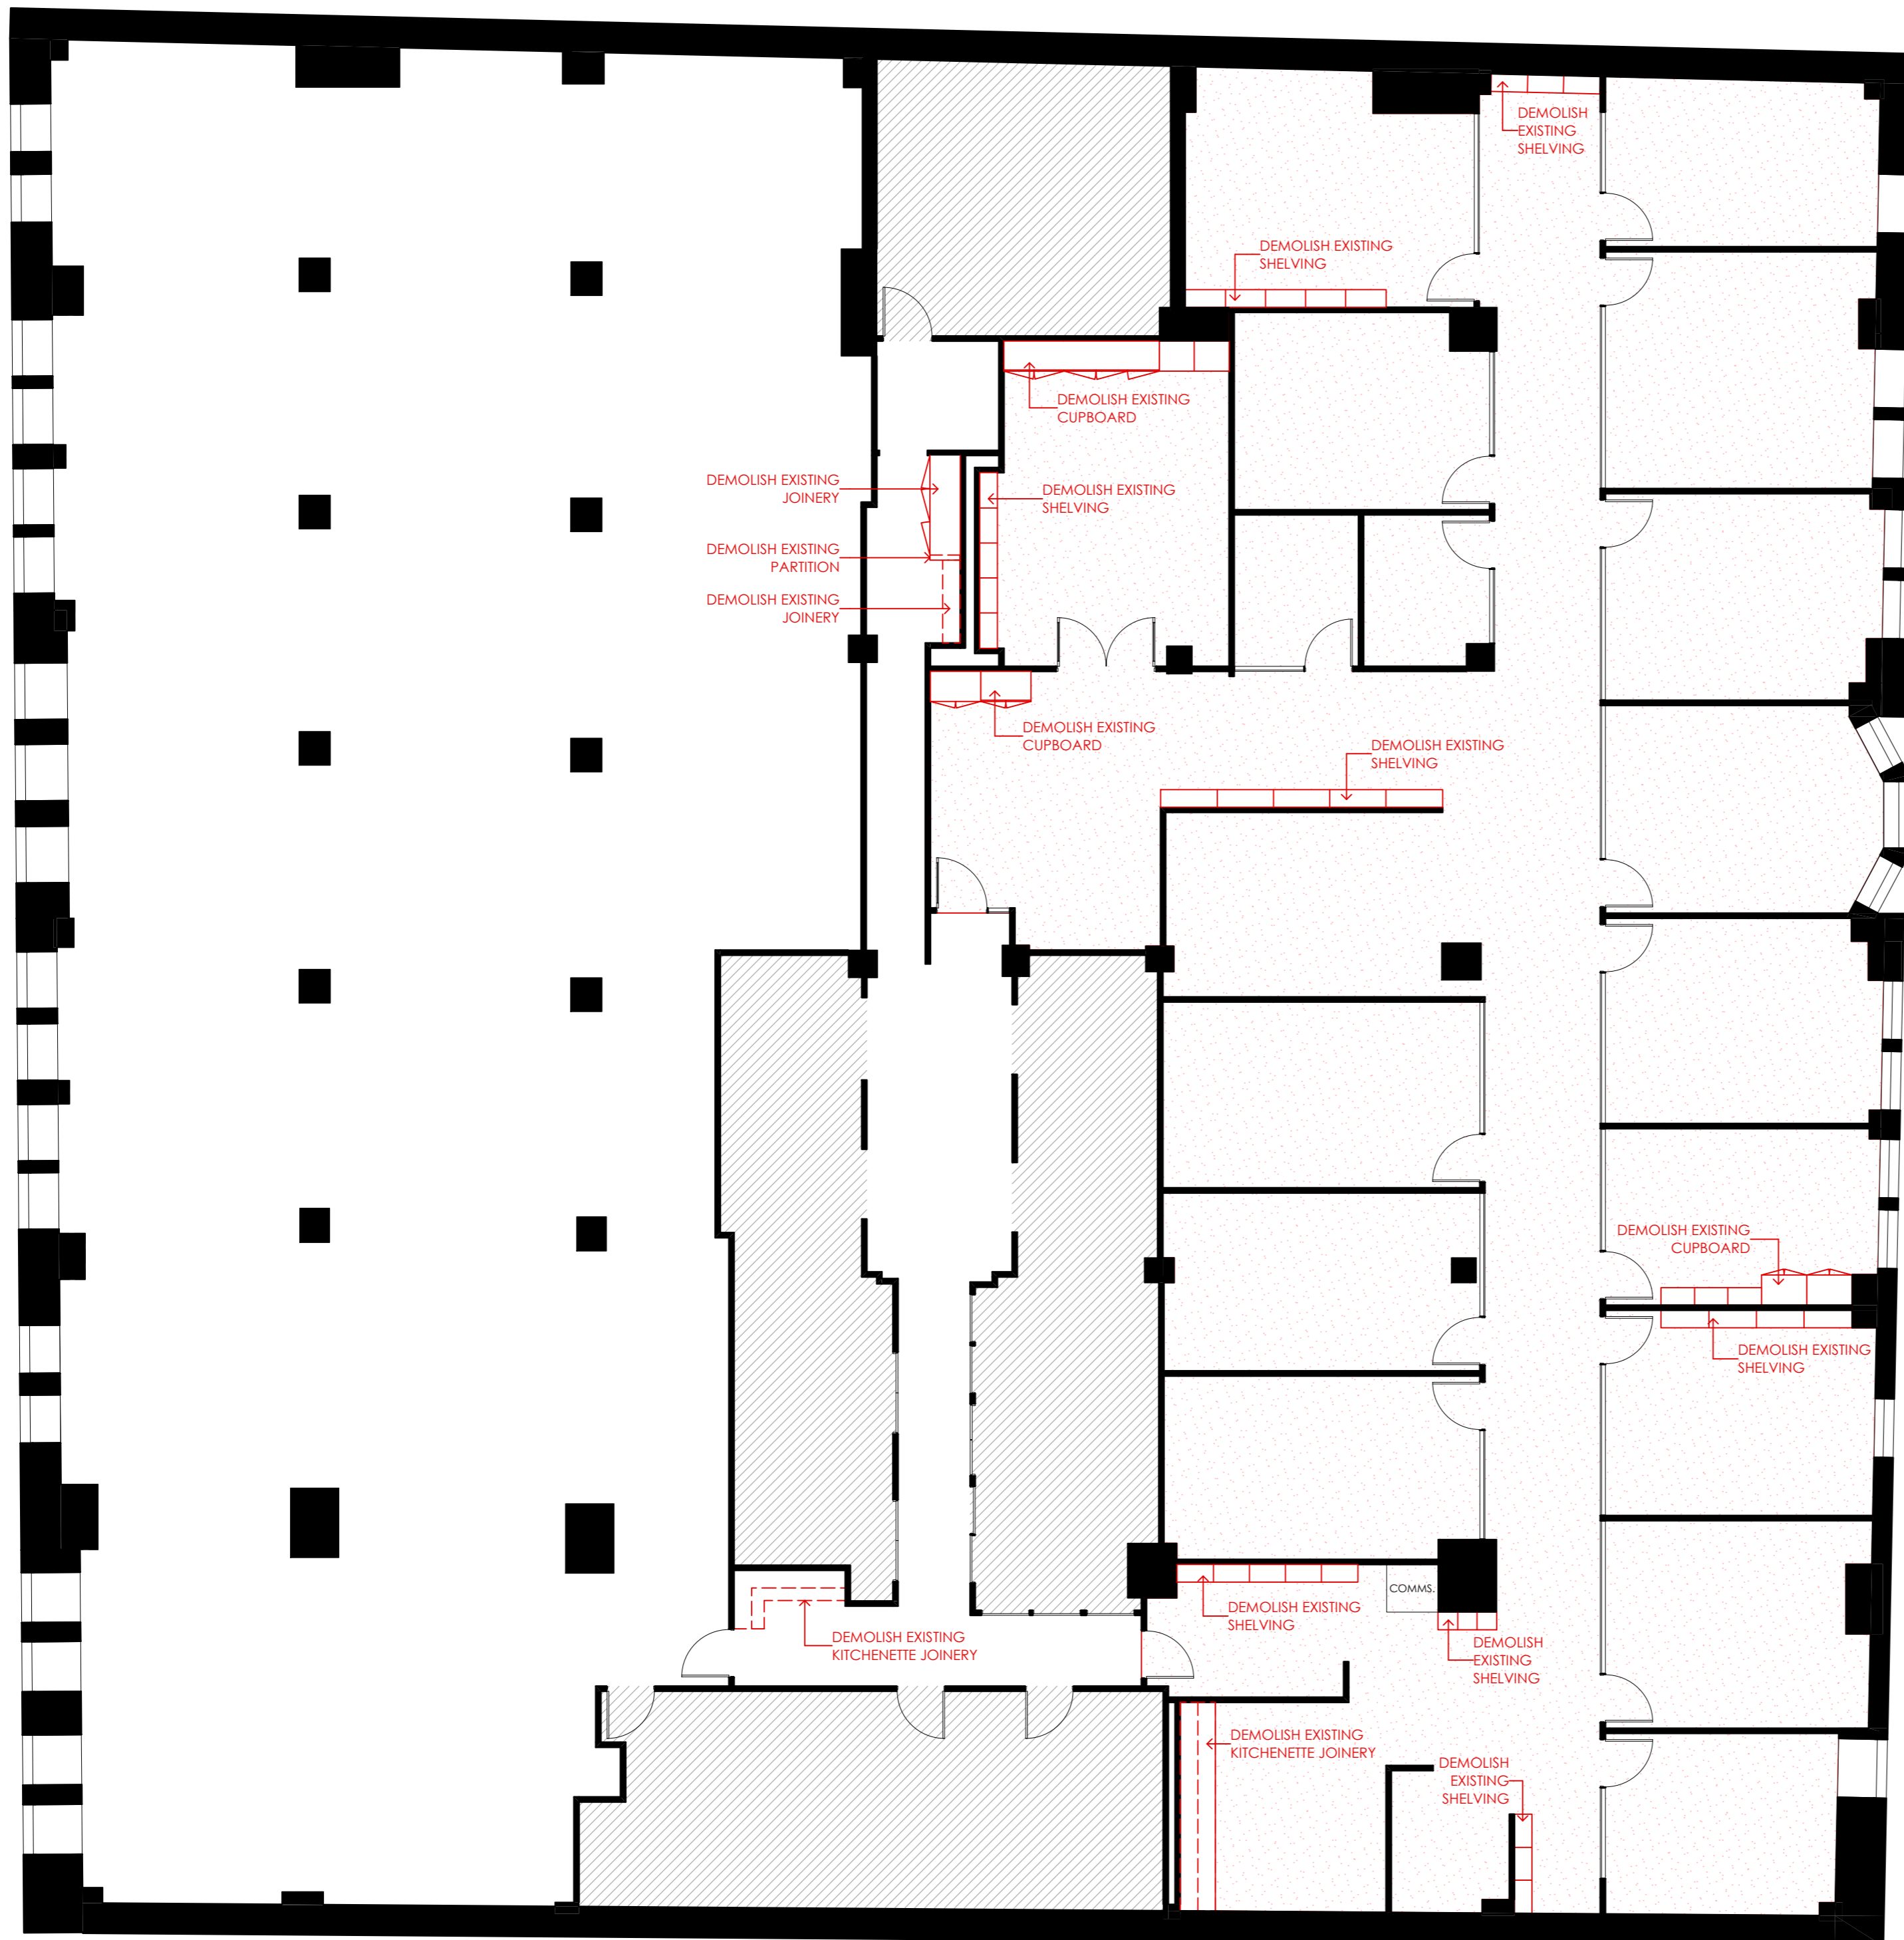

CONSTRUCTION BY DESIGN

CONSTRUCTION BY DESIGN
 Level 2, 241 Castlereagh St, Sydney NSW 2000
 p. (02) 8882 9012 | www.constructionbydesign.com.au
 Sydney | Canberra | Melbourne | Brisbane |

client + address

Level 2, 60 Elizabeth St Sydney
 drawing title

LEVEL 10 DEMO - FLOOR PLAN

project no. date
 CBD1383 31/01/2024

REVISION NO.

drawn designed
 KL AL

A

drawing no. scale
 09 NIS@A2 SHEET

This drawing and design is subject to copyright and may not be reproduced without prior written consent. Contractor to verify all dimensions on site before commencing work. Report all discrepancies to project manager prior to construction. Figured dimensions to be taken in preference to scaled drawings. All work is to conform to relevant Australian standards and other codes as applicable.