

BARRACKS STREET - LEVEL 4 REVISED SKETCH PLAN

11/08/2025

LEVEL 4 Existing

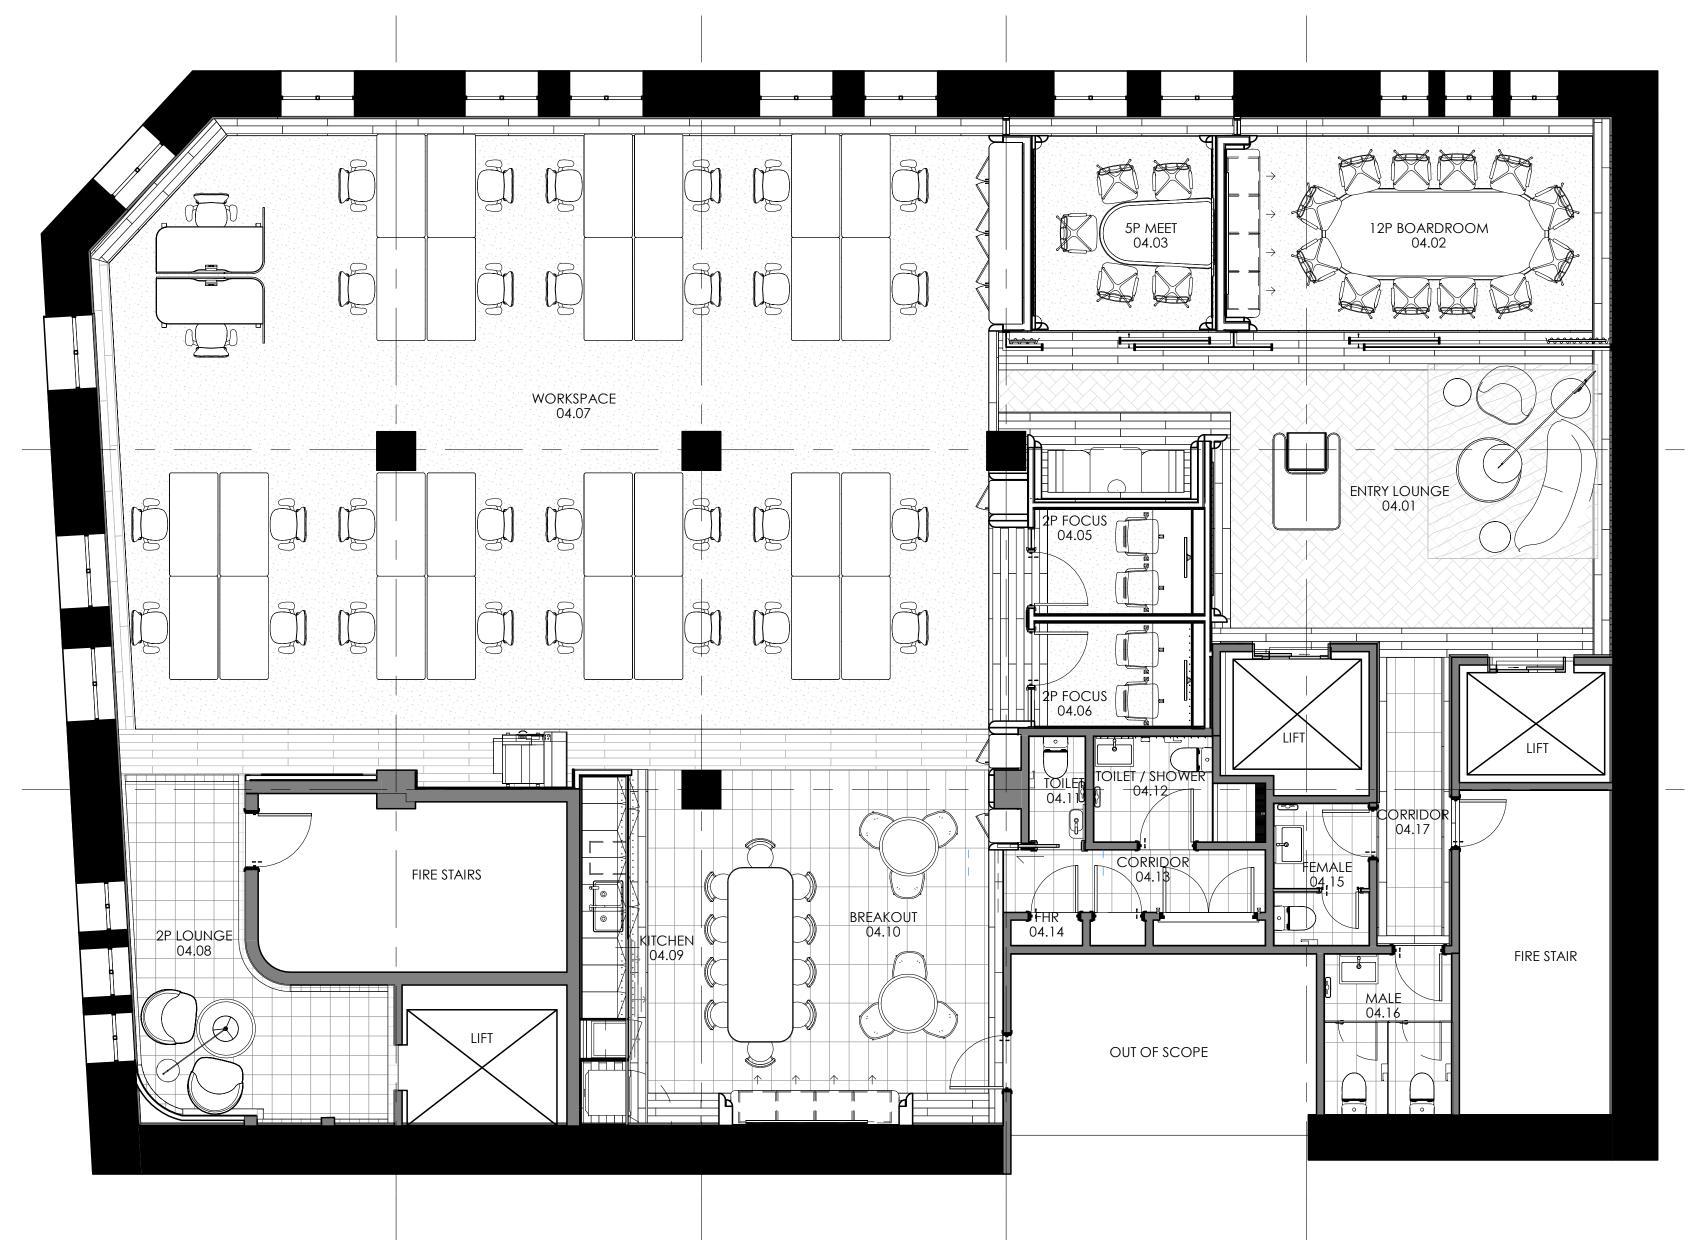


LEVEL 4 850mm Door

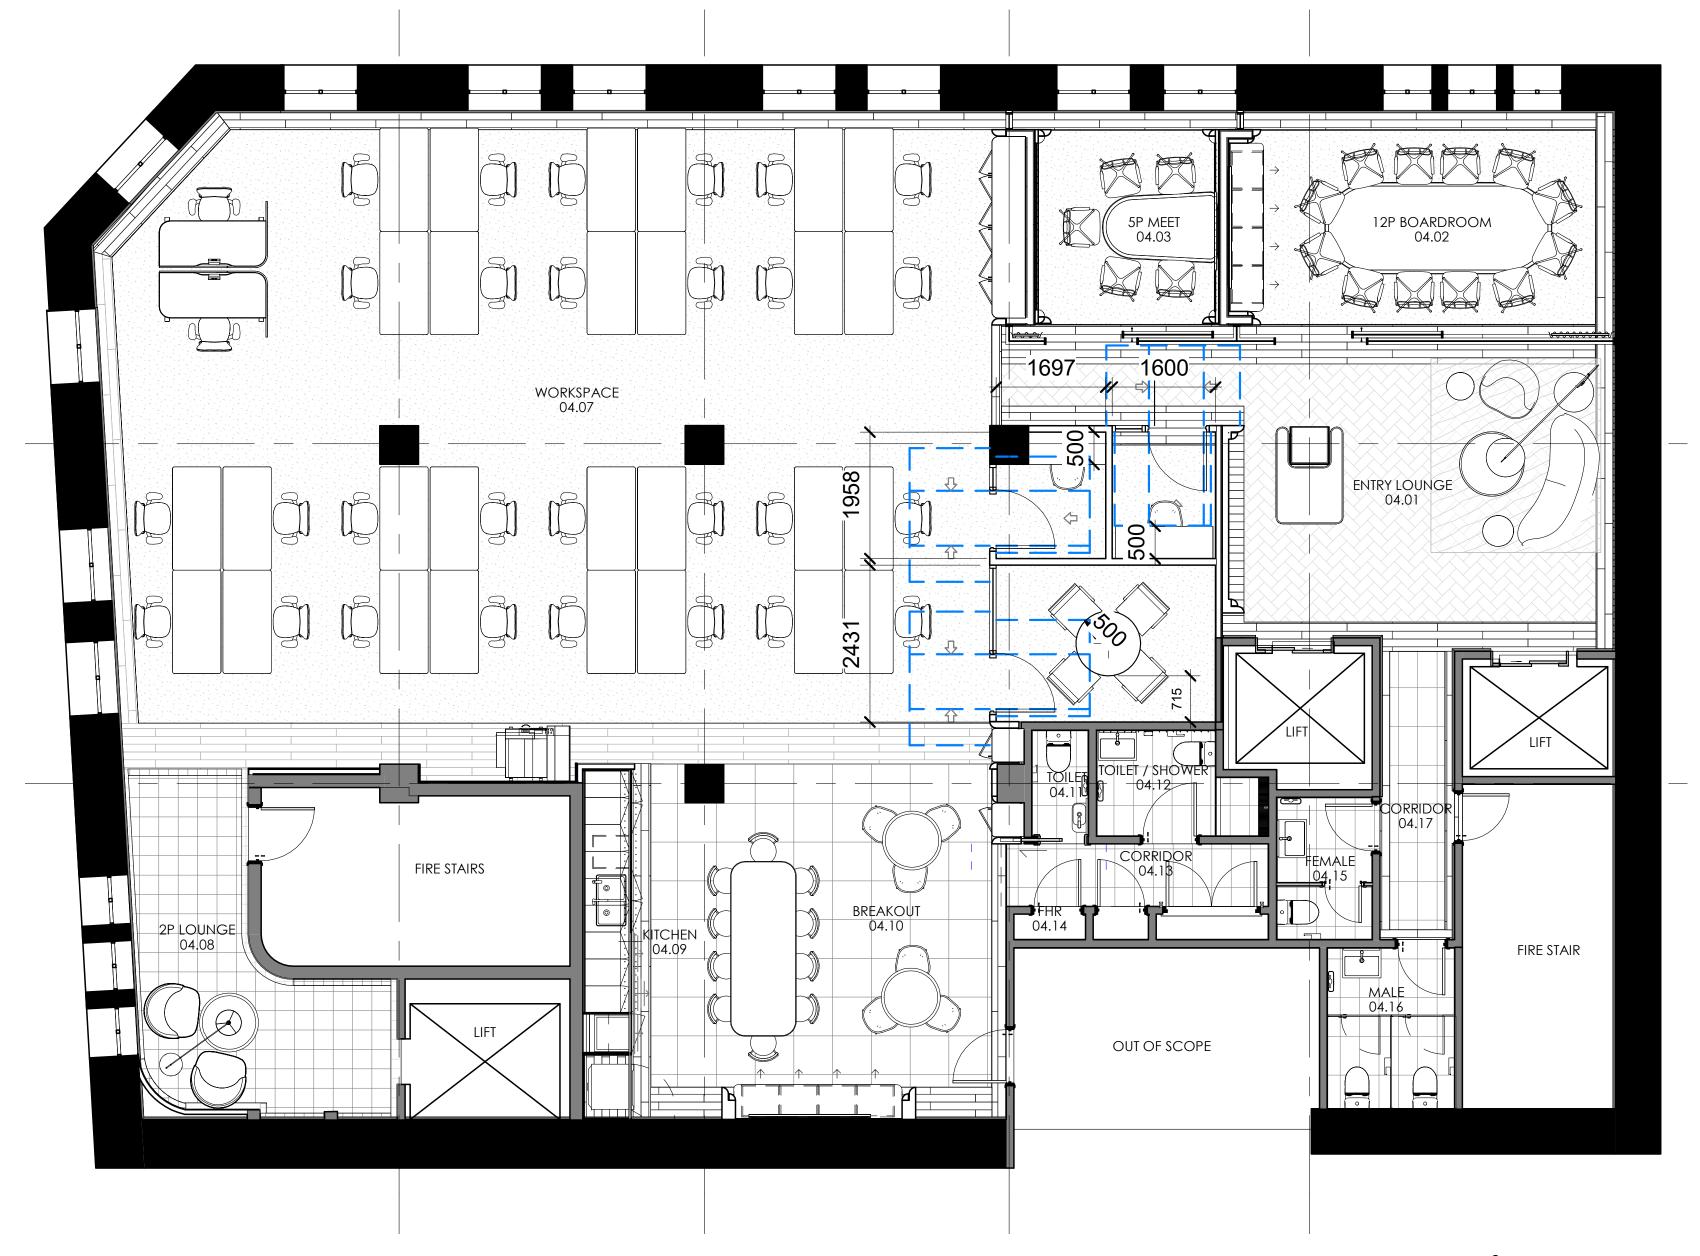

LEVEL 4

750mm Door

Pending written approval from Certifier

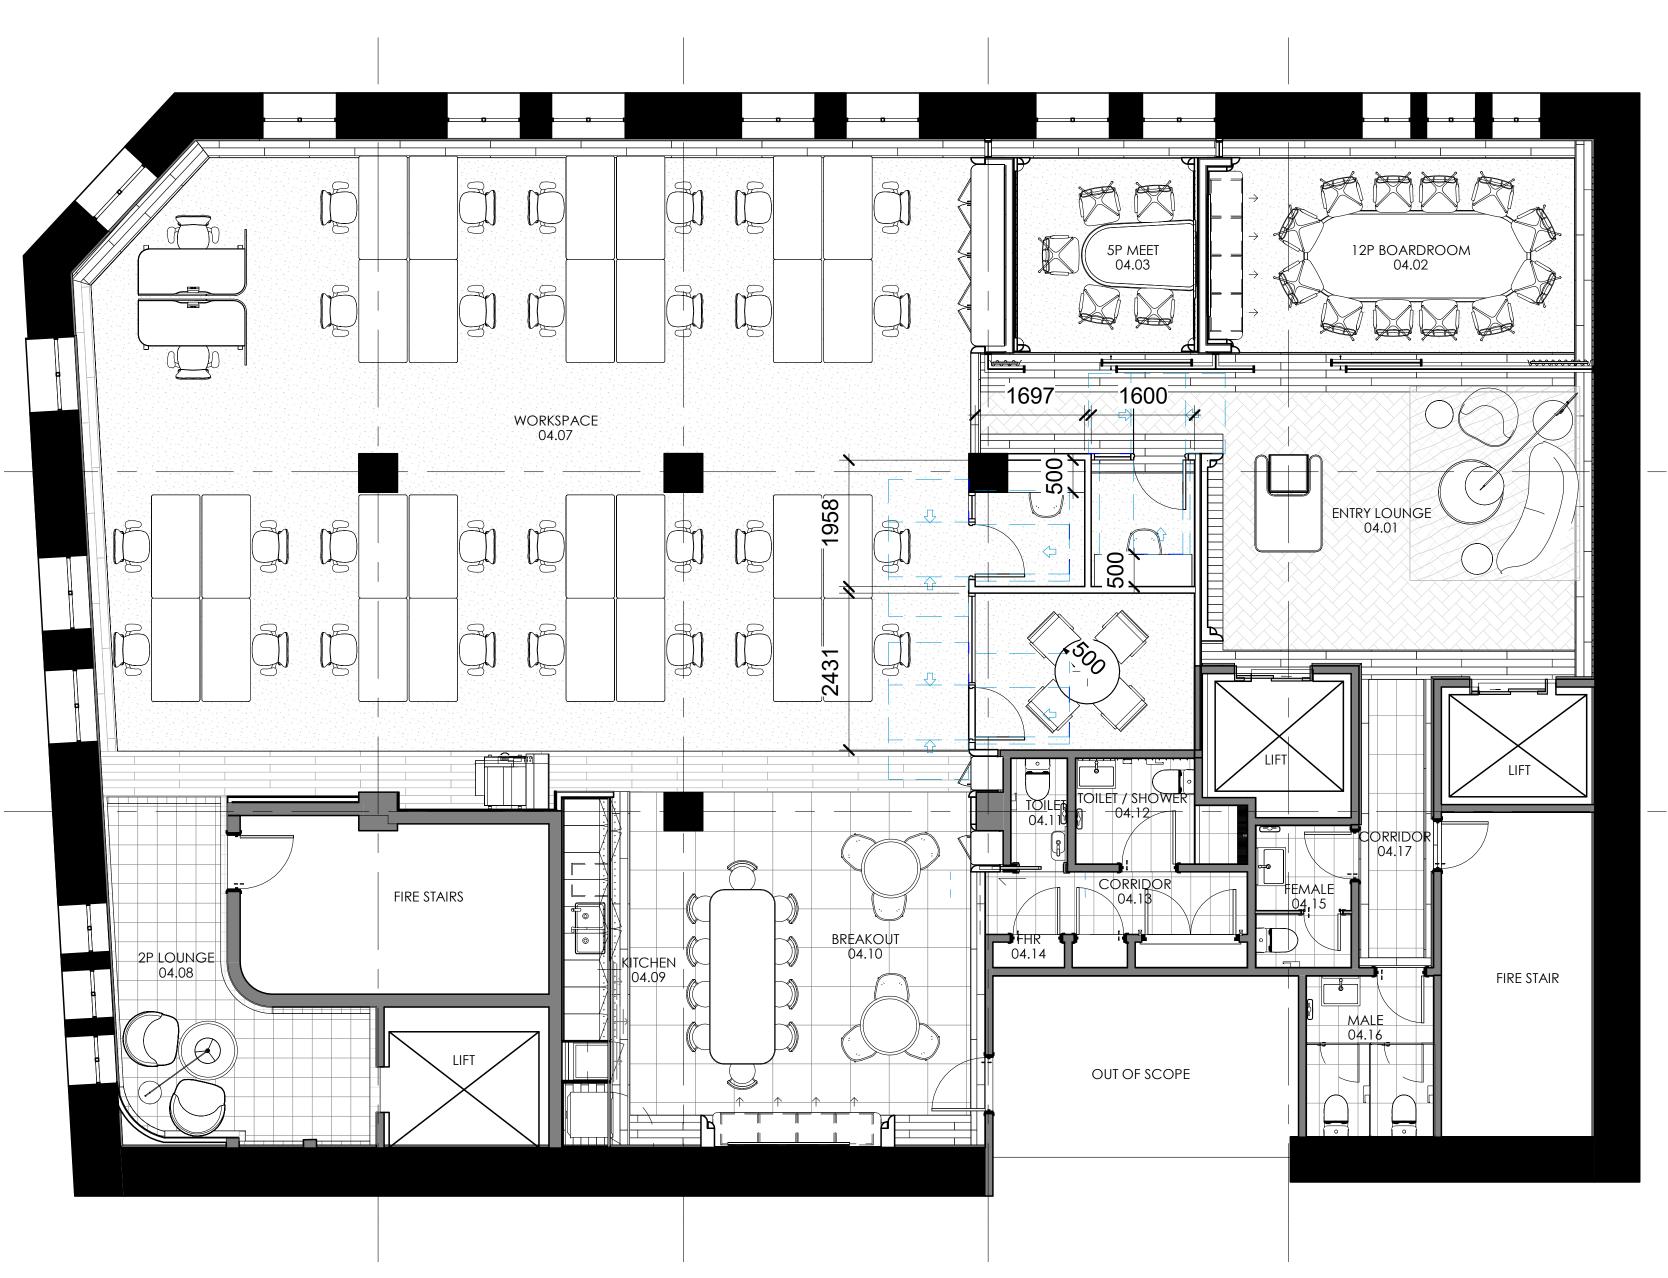



OUR REGISTERED COMPANY

RIZEN Atelier Pty Ltd

ABN | ACN

53 677 503 098 | 677 503 098

OUR OFFICE

Level 1, 66 King Street, NSW 2000

Brisbane, QLD 4000

DIRECTOR

Bradhly Le | +61 411 502 409 | brad@rizenatelier.com