


MARTIN PLACE

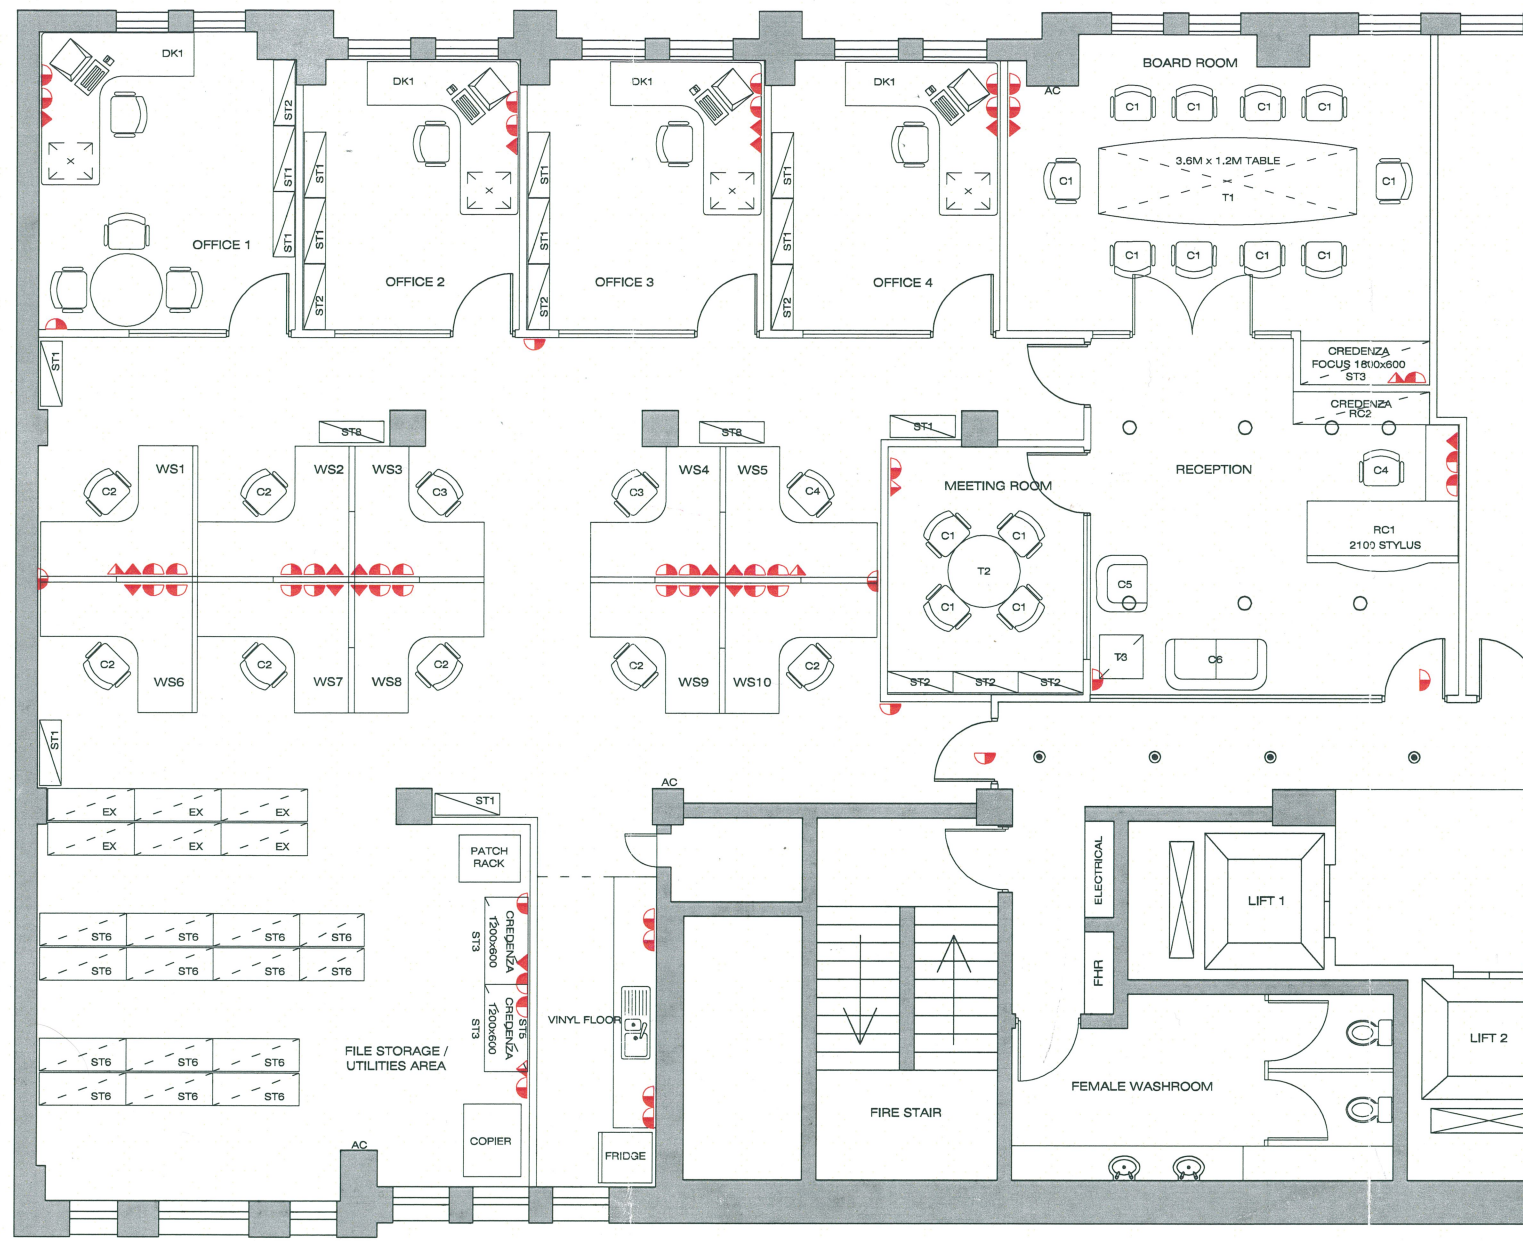

COPYRIGHT: YES DESIGN GROUP PTY LTD
This drawing remains the property of
Yes Design Group Pty Ltd.
Reproduction or use by permission only.



DWG No.	DATE.	REVISION.



162 Grays Point Road
Grays Point NSW 2232
Tel. 9524 4282
Fax. 9524 1288
Mob. 0438 231223
E. david@yesdesign.com.au

commercial interiors
office space planning
total project execution

CLIENT.	Challis House Pty Ltd Level 11 14 Martin Place Sydney NSW 2000
PROJECT.	Space planning & Fit out of : Suite 601, Level 6 Challis House Sydney NSW 2000
TITLE.	Council DA & CC Approvals Location Plan
DESIGN BY.	D P Murfin
PLOT DATE.	20 / 07 / 07
SCALES.	not scaled
DWG No.	DA&CC - Location plan