

SUITE 09.01 - SPACE PLAN LEGEND

TOTAL AREA (m²) 346

TOTAL NUMBER OF STAFF (persons) 34

DENSITY (persons/m²)
FIXED WORKSTATIONS ONLY 1:10

FRONT OF HOUSE AREA QTY

SIGN IN/WAITING AREA	1
TEA POINT	1
12P BOARDROOM	1
6P MEETING ROOM	1

BACK OF HOUSE AREA

FOCUS ROOM 1P	2
OPEN COLLABORATION	1
UTILITIES/COMMS CUPBOARD	1
KITCHEN/BREAKOUT	1
LOCKERS	30
COAT CUPBOARD	2
STORE CUPBOARD	1

SUITE 09.02 - SPACE PLAN LEGEND

TOTAL AREA (m²) 368

TOTAL NUMBER OF STAFF (persons) 37






DENSITY (persons/m²)
FIXED WORKSTATIONS ONLY 1:10

FRONT OF HOUSE AREA QTY

SIGN IN/WAITING AREA	1
TEA POINT	1
12P BOARDROOM	1
6P MEETING ROOM	1

BACK OF HOUSE AREA

FOCUS ROOM 1P	3
OFFICE	1
UTILITIES/COMMS CUPBOARD	1
KITCHEN/BREAKOUT	1
LOCKERS	36

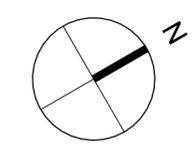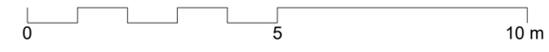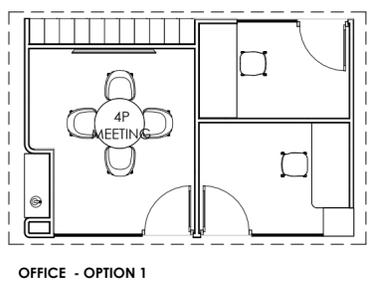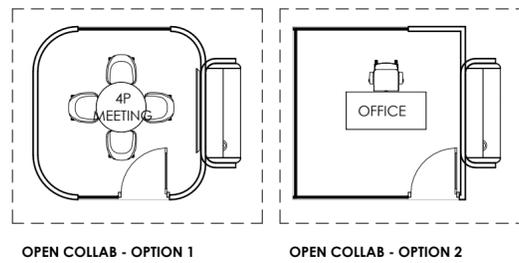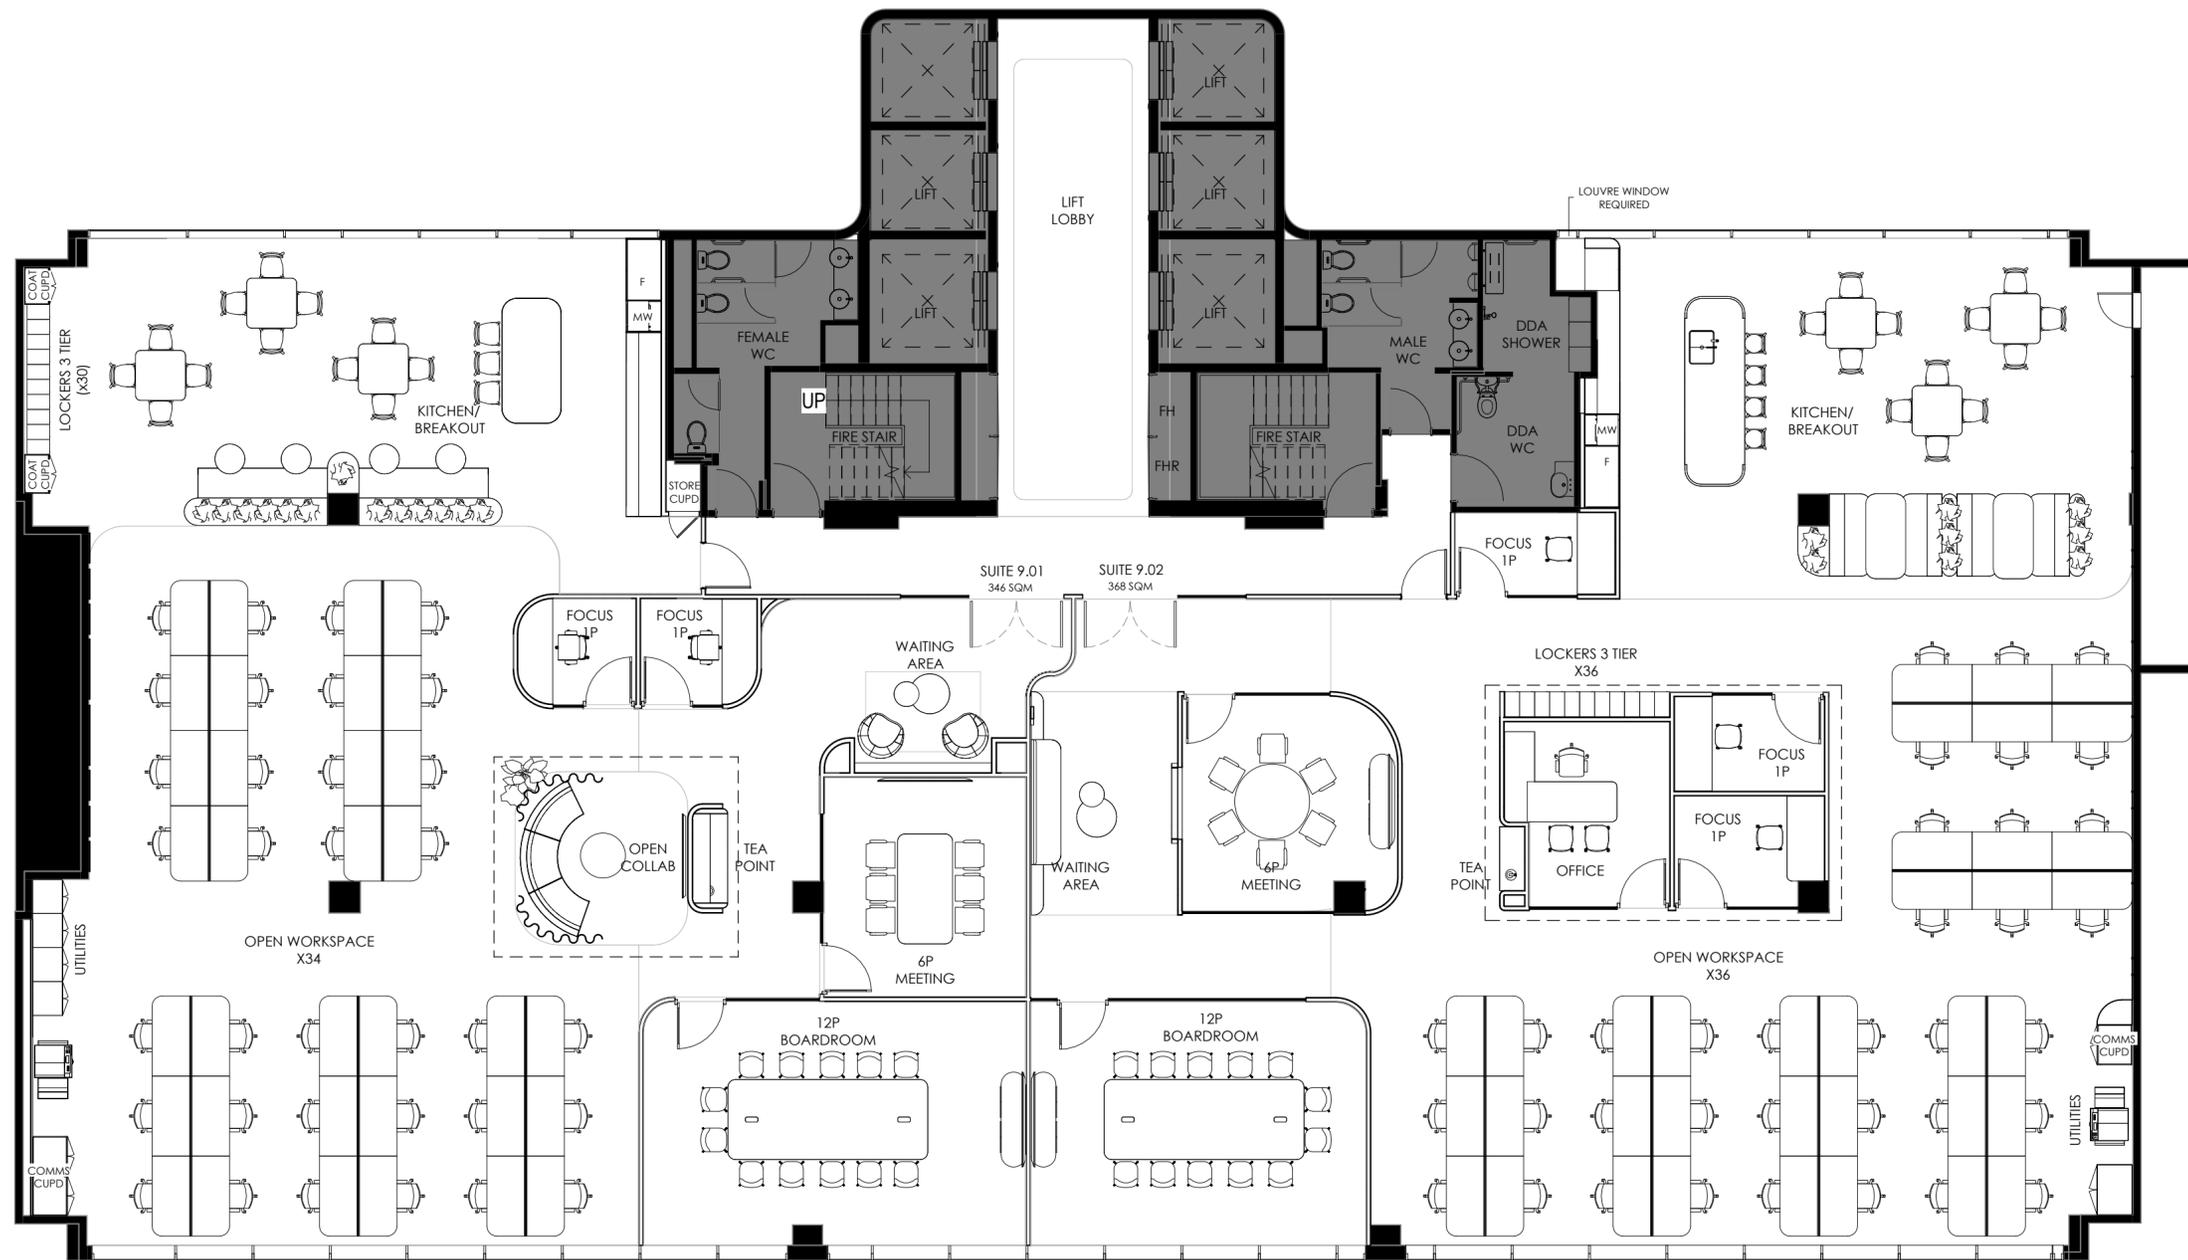

CONSTRUCTION BY DESIGN



CONSTRUCTION BY DESIGN
Level 2, 241 Castlereagh St, Sydney NSW 2000
p. (02) 8882 9012 | www.constructionbydesign.com.au
Sydney | Canberra | Melbourne | Brisbane |

client + address

DISPLAY SUITE

L9, 111 ELIZABETH ST, SYDNEY NSW 2000

drawing title

GENERAL ARRANGEMENT PLAN

project no	date	REVISION NO
T_2360	04/03/26	
drawn	designed	
AS	GH	
drawing no	scale	
A200	1 : 100 @A2	



this drawing and design is subject to copyright and may not be reproduced without prior written consent. contractor to verify all dimensions on site before commencing work. report all discrepancies to project manager prior to construction. figured dimensions to be taken in preference to scaled drawings. all work is to conform to relevant Australian standards and other codes as applicable.