



PROPOSED WORKS TO TAKE PLACE IN  
LOCATIONS HIGHLIGHTED IN RED.  
SEE PAGE 3 FOR FURTHER DETAILS.



DEMOLITION PLANS.  
WALLS HIGHLIGHTED IN RED TO BE  
REMOVED. REFER TO PAGE 3 FOR  
NEW WALL LAYOUT.

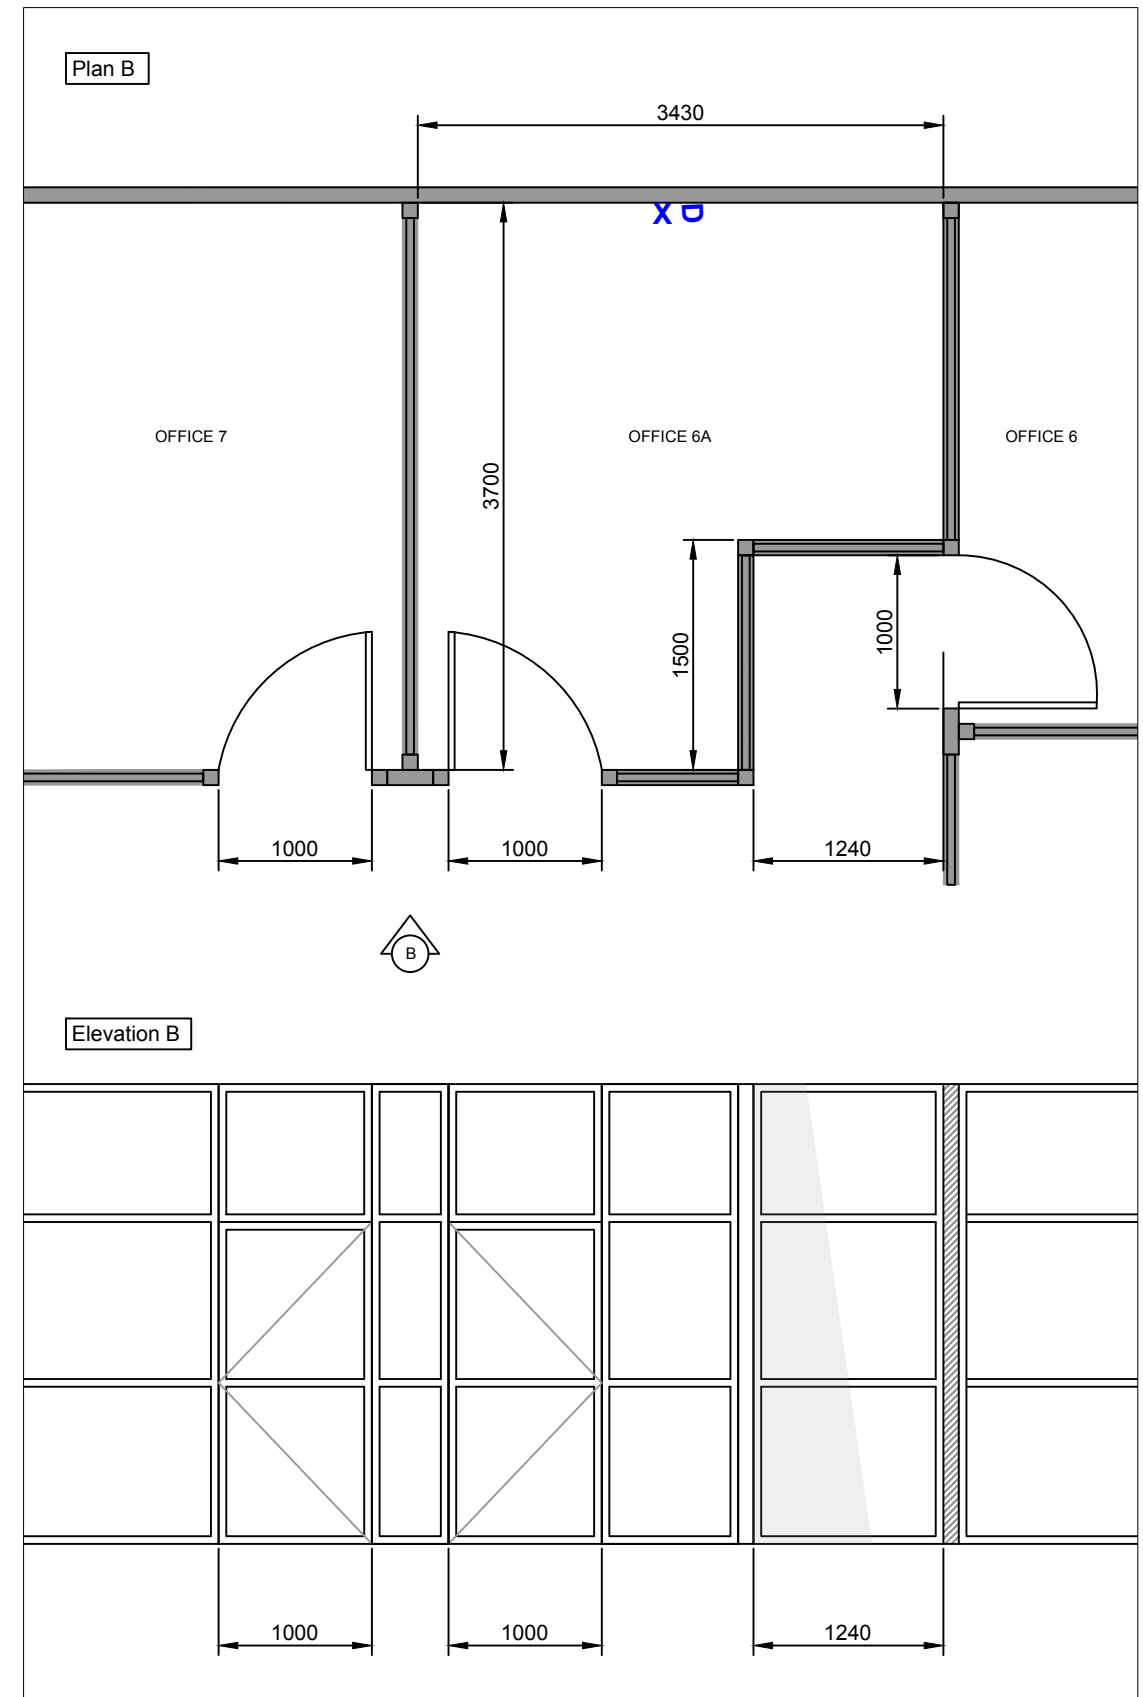

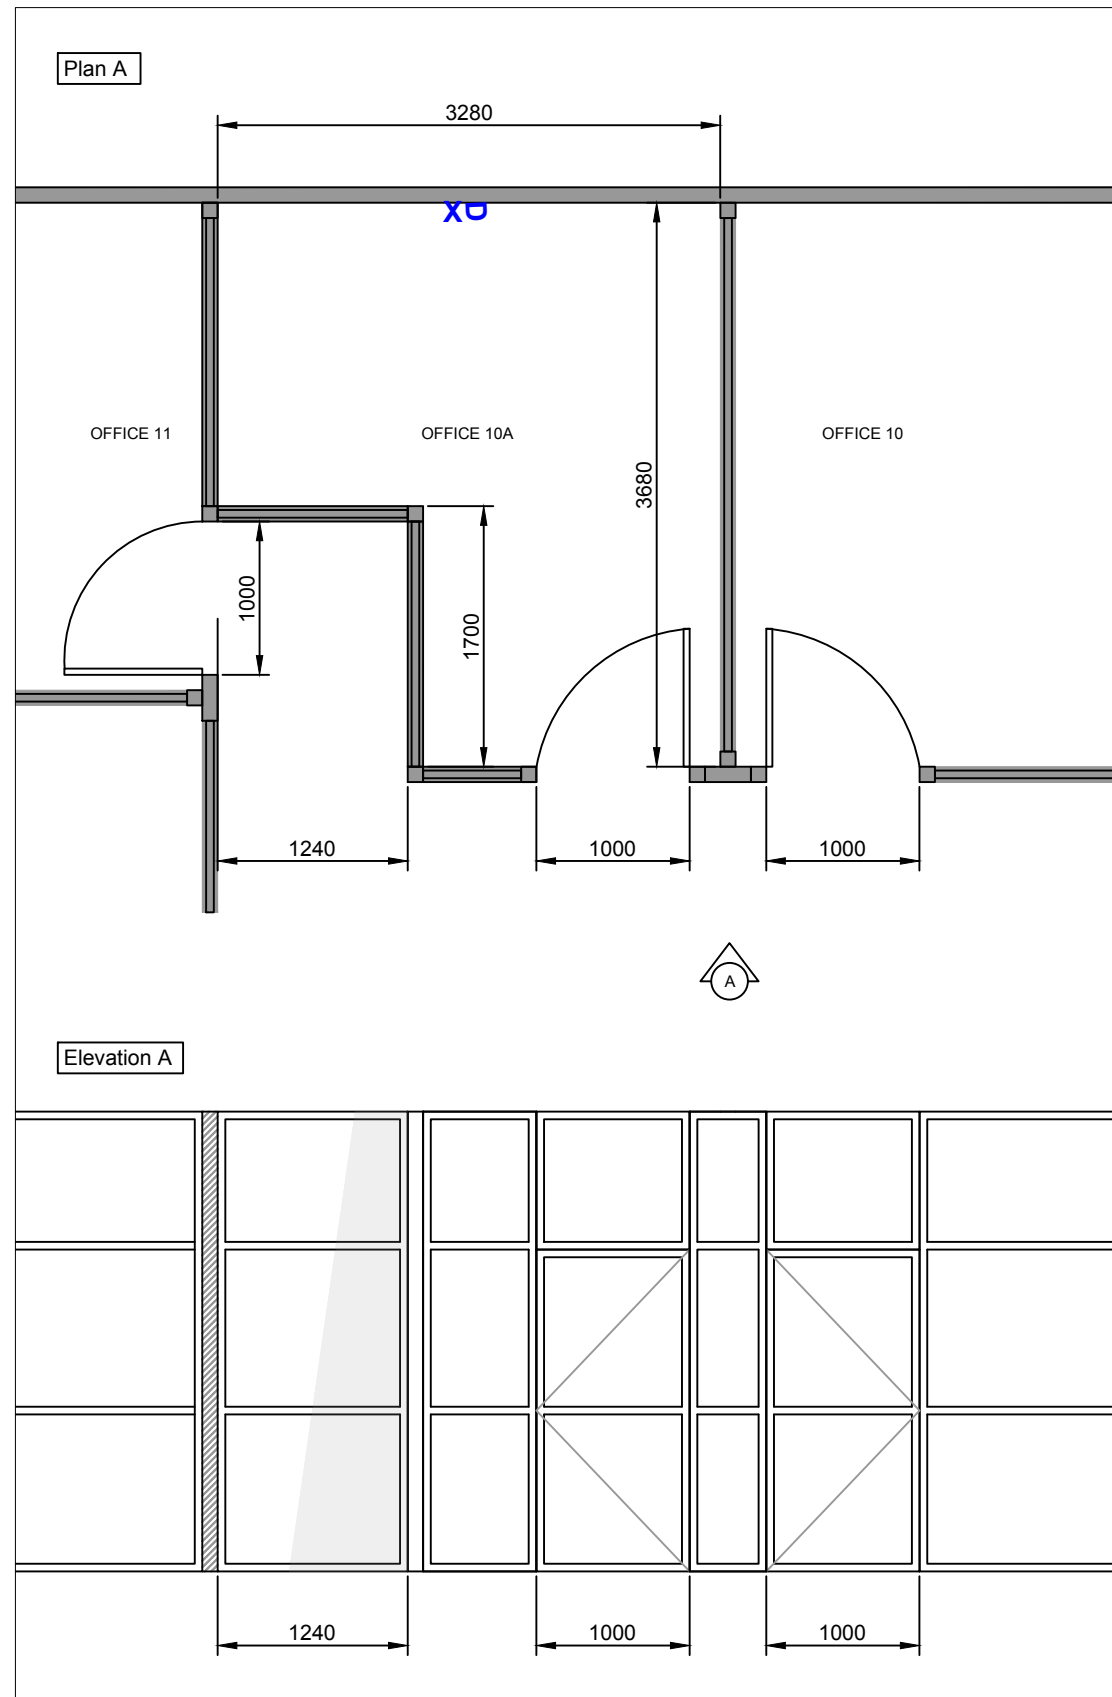

**ELECTRICAL LEGEND**

**X** - Double Power Point

**□** - Double Data Point