

this drawing and design is subject to copyright and may not be reproduced without prior written consent. contractor to verify all dimensions on site before commencing work. report all discrepancies to project manager prior to construction. figured dimensions to be taken in preference to scaled drawings. all work is to conform to relevant australian standards and other codes as applicable.

preliminary

quote no. QU_16050

client + address
Rockworth
50 Margaret Street
19/10/2016
1 : 150 - (A3 sheet)


dwg no. SK-08_preliminary

DESIGNED BY: NB

Level 8 - tenancy 2



valmont
level 4, 23-33 mary st,
surry hills, nsw 2010
p. 02 9698 8605
f. 02 9690 0416
w. www.valmont.com.au

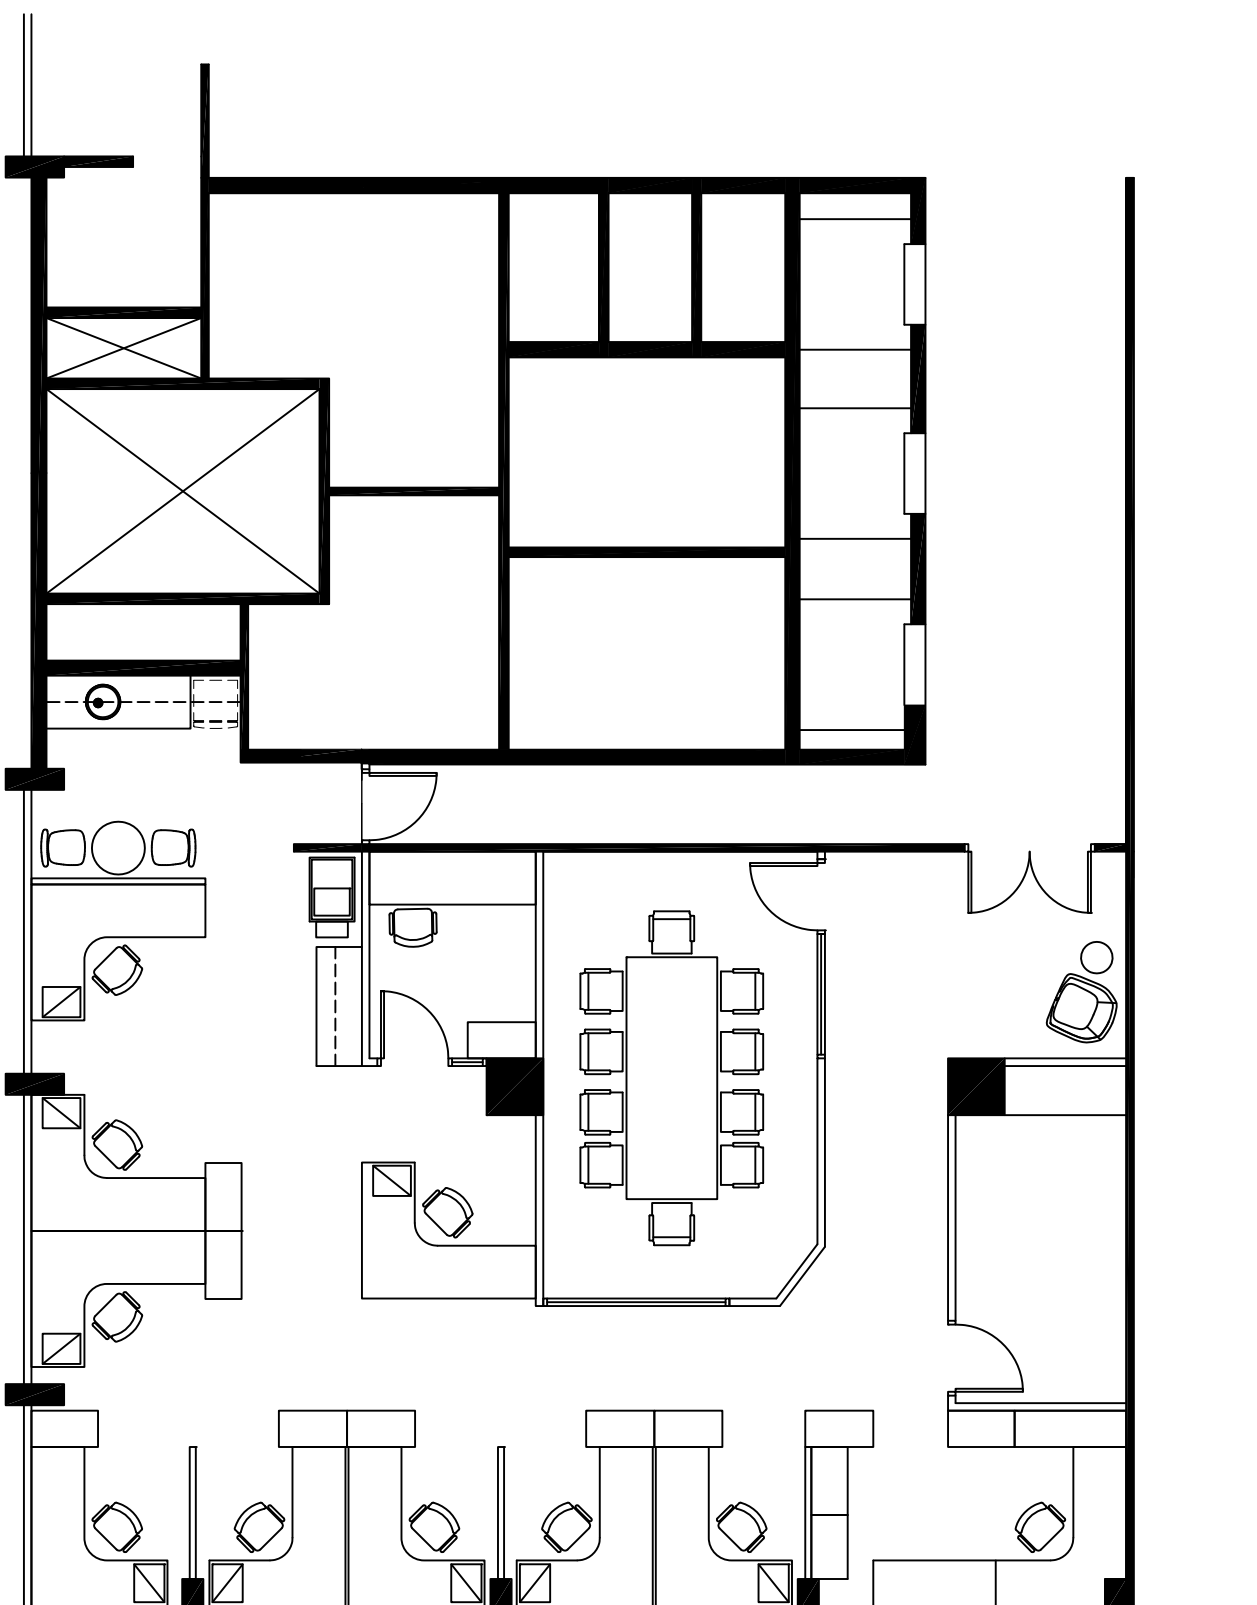

LEVEL 08 - TENANY 2