


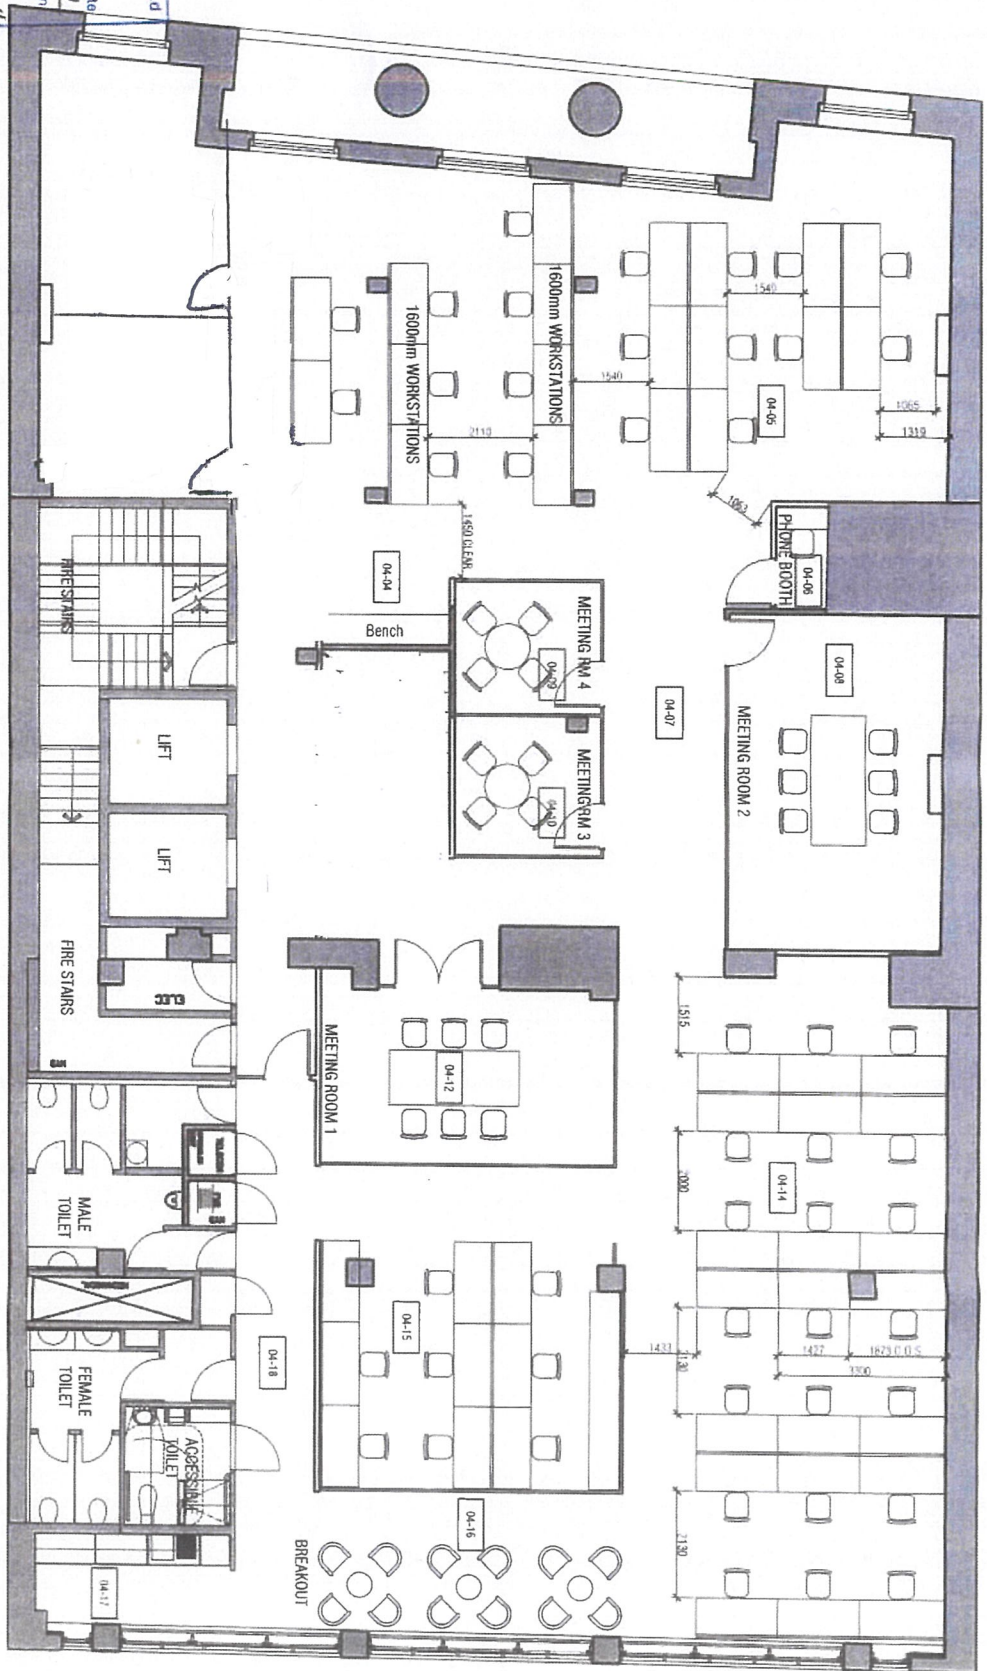

PITT STREET



Advance Building Approvals Pty Ltd  
 This document is referred to in  
 Construction Certificate  
 Complying Development Certificate  
 No. **CE162991000**  
 Authorised Certifier: Saied Askarani  
 Registration No. BFB0014  
 Signed: \_\_\_\_\_ Date: **09/05/16**

Contractor must verify all dimensions on site and notify Colour Care of any discrepancies prior to entering into any works. Whilst dimensions have been checked and scaled drawings, this drawing should be read in conjunction with all relevant contracts, specifications, reports and drawings. Colour Care retains all copyright in this drawing. © 2016

AMENDMENTS	DATE	BY	DATE
A	15.08.2015	AM	15.08.2015
B	06.03.2016	AM	06.03.2016

**ISSUE FOR CONSTRUCTION CERTIFICATE**  
 DATE - 06-09-2016 ISSUE - B

Interior, commercial and event design  
 Established in NSW  
 0101 843 936

CLIENT / PROJECT  
  
**Class**  
 CLASS LIMITED  
 LEVEL 4  
 228 PITT ST SYDNEY

DATE	BY	DATE	BY
160701	1-02	160701	1-02

SCALE: 1:100 **OR A3**

DATE	BY	DATE	BY
160701	1-02	160701	1-02