


COLLABORATION

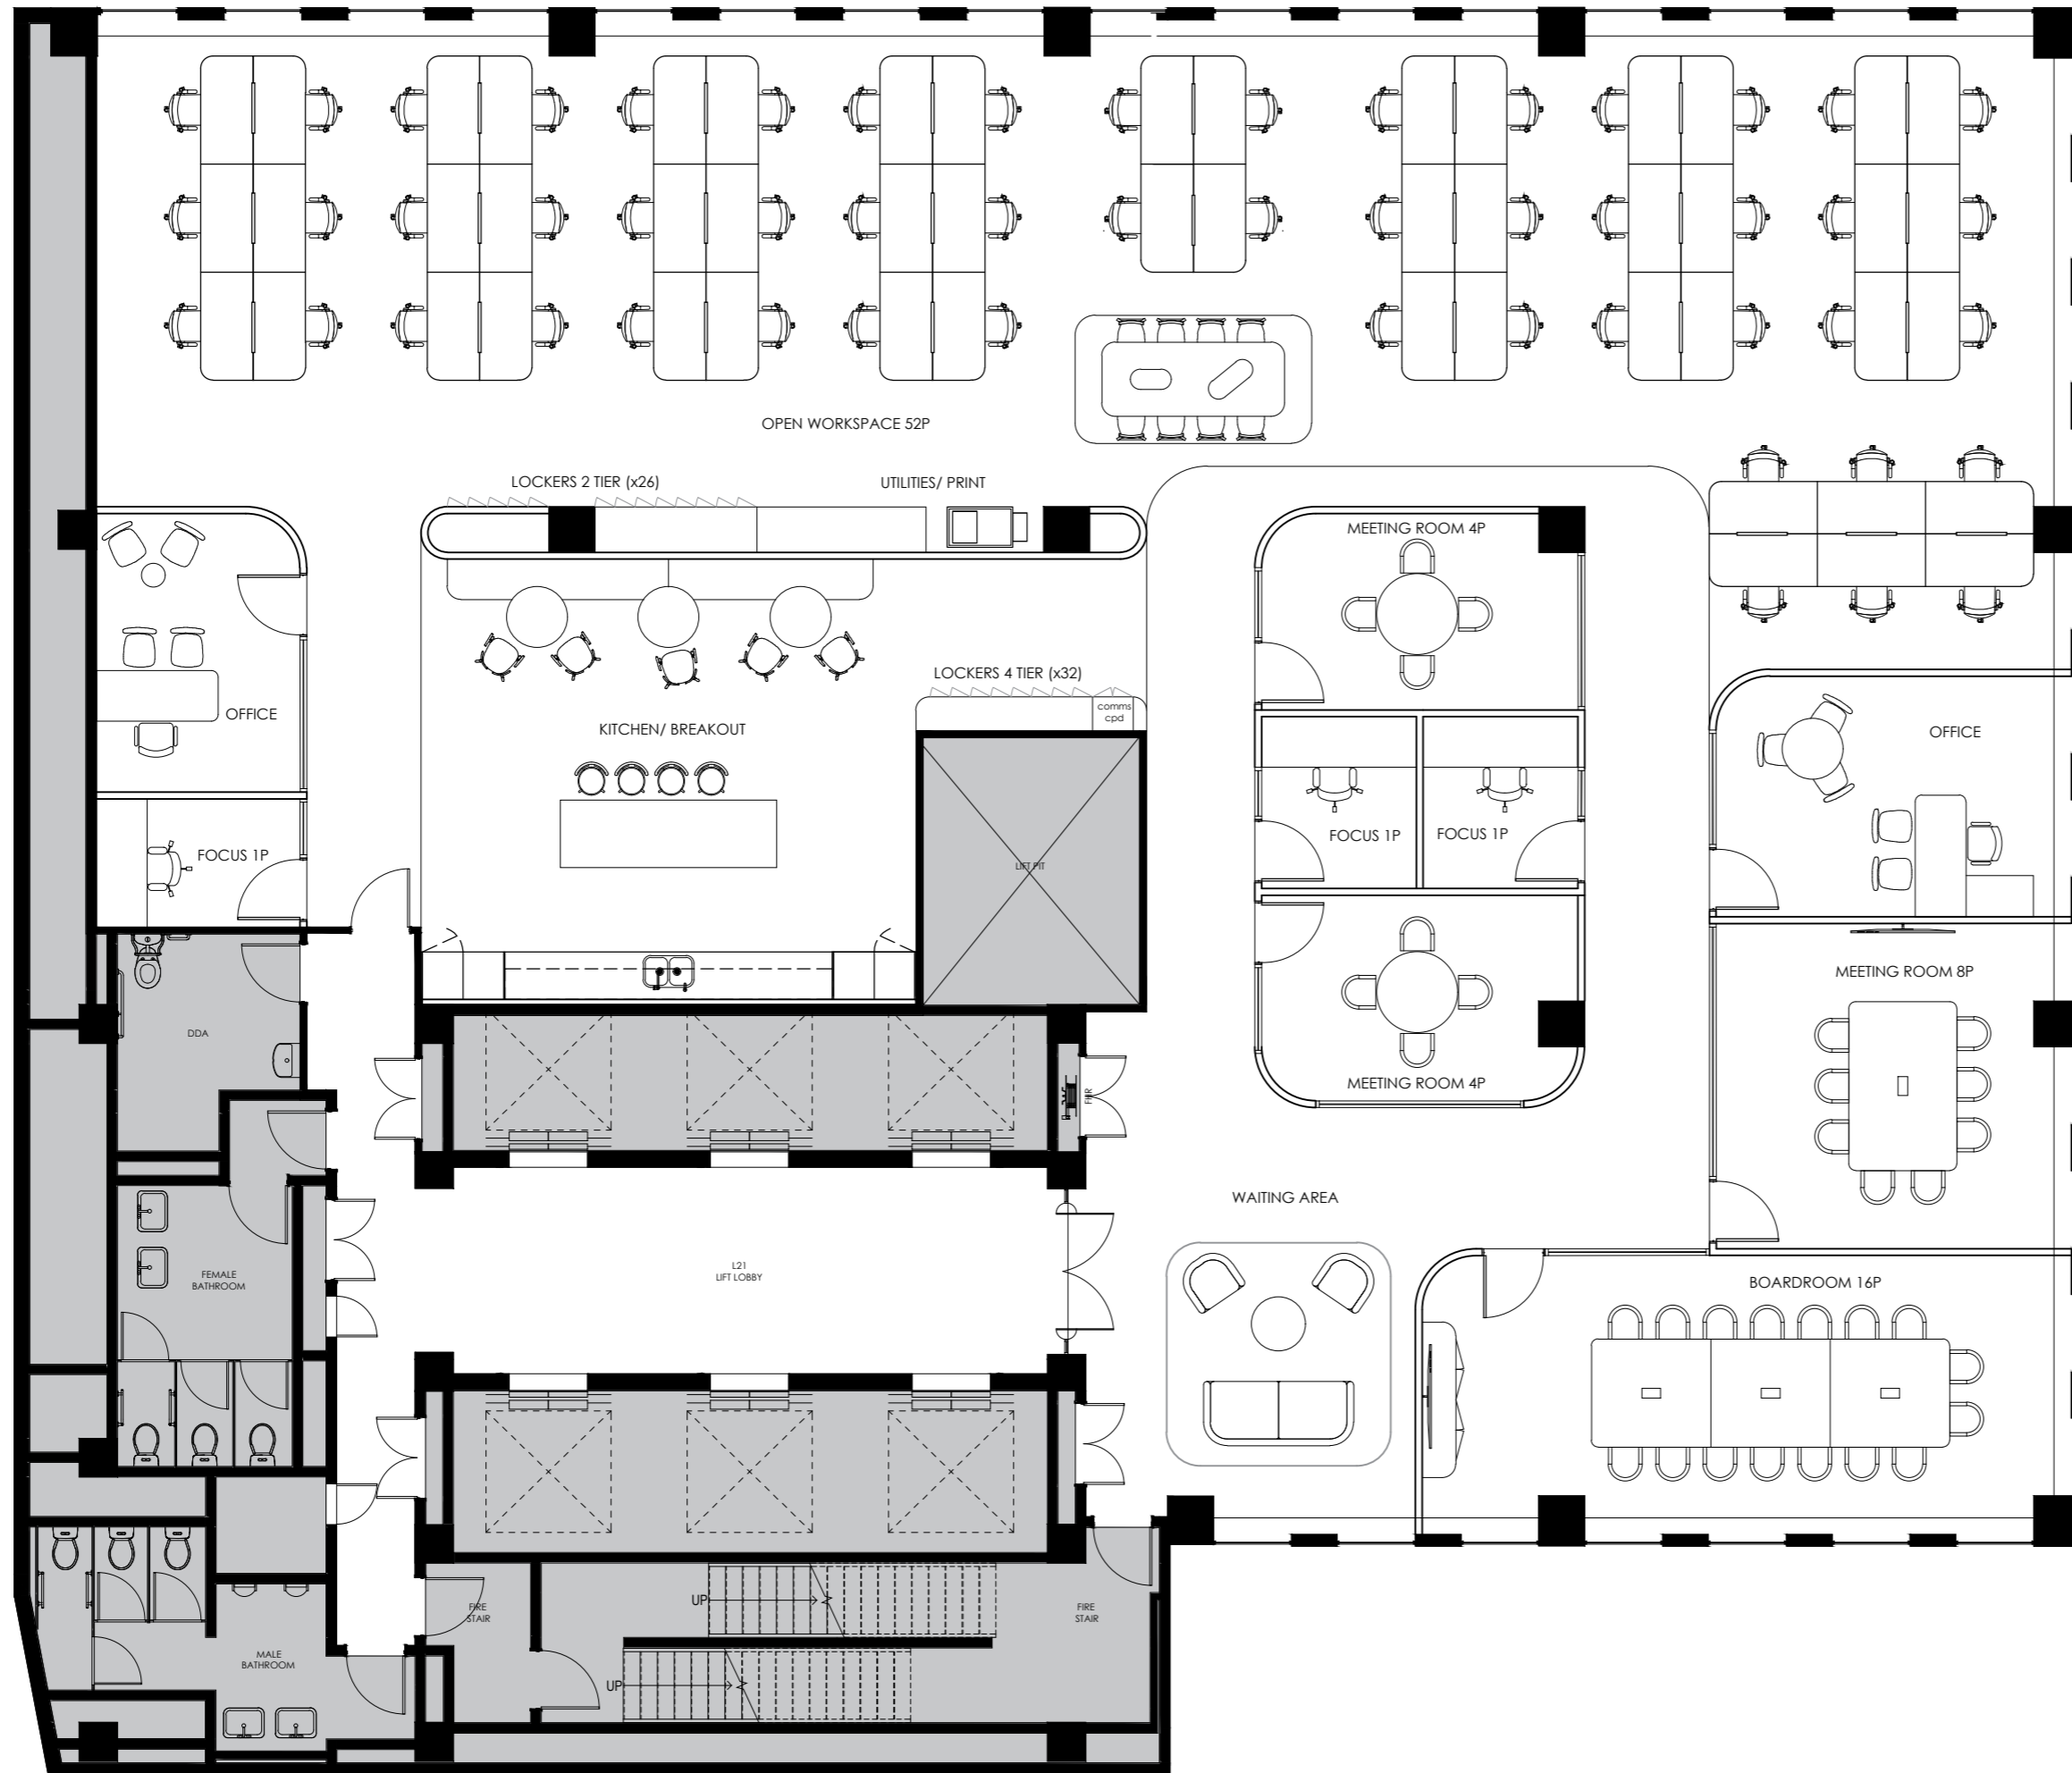

SPACE LEGEND

TOTAL AREA (m ²)	529
TOTAL NUMBER OF STAFF (persons)	54
DENSITY (persons/m ²)	9.8

FRONT OF HOUSE

WAITING AREA / SIGN IN	1
BOARDROOM 12P	1
MEETING ROOM 8P	1
MEETING ROOM 4P	1

BACK OF HOUSE

MEETING ROOM 4P	1
FOCUS ROOM 1P	3
OFFICE 1P	2
COLLABORATION	1
UTILITIES/ PRINT	1
COMMS ROOM	1
KITCHEN/ BREAKOUT	1
LOCKERS	56
WORKSTATIONS	52

CONSTRUCTION BY DESIGN



CONSTRUCTION BY DESIGN
 Level 2, 241 Castlereagh St, Sydney NSW 2000
 p. (02) 8882 9012 | www.constructionbydesign.com.au

client + address

DISPLAY SUITE
 LEVEL 21, 1 CASTLEREAGH ST, SYDNEY NSW 2000

drawing title

SPACE PLAN

project no. date revision

2560 MAY 2026

drawn reviewed


JH GH

scale

1:100 @ A2

B

Scale 1:100

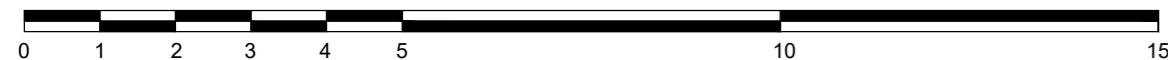

this drawing and design is subject to copyright and may not be reproduced without prior written consent. contractor to verify all dimensions on site before commencing work. report all discrepancies to project manager prior to construction. figured dimensions to be taken in preference to scaled drawings. all work is to conform to relevant Australian standards and other codes as applicable.