

Suite 702-3; 46 Market

Proposed Layout


Wall to be repainted and new waiting armchair and coffee table. New carpet to front office.

Accoustic cladding to back wall of quiet rooms. Wall paint to side walls. See layout options.

Remove existing high level shelves. Add a new kitche bench (both sides) with under counter storage. Bench to be white white laminate

Make good and re-paint the wall a warm white 'Dulux Natural White'

Retain window seat

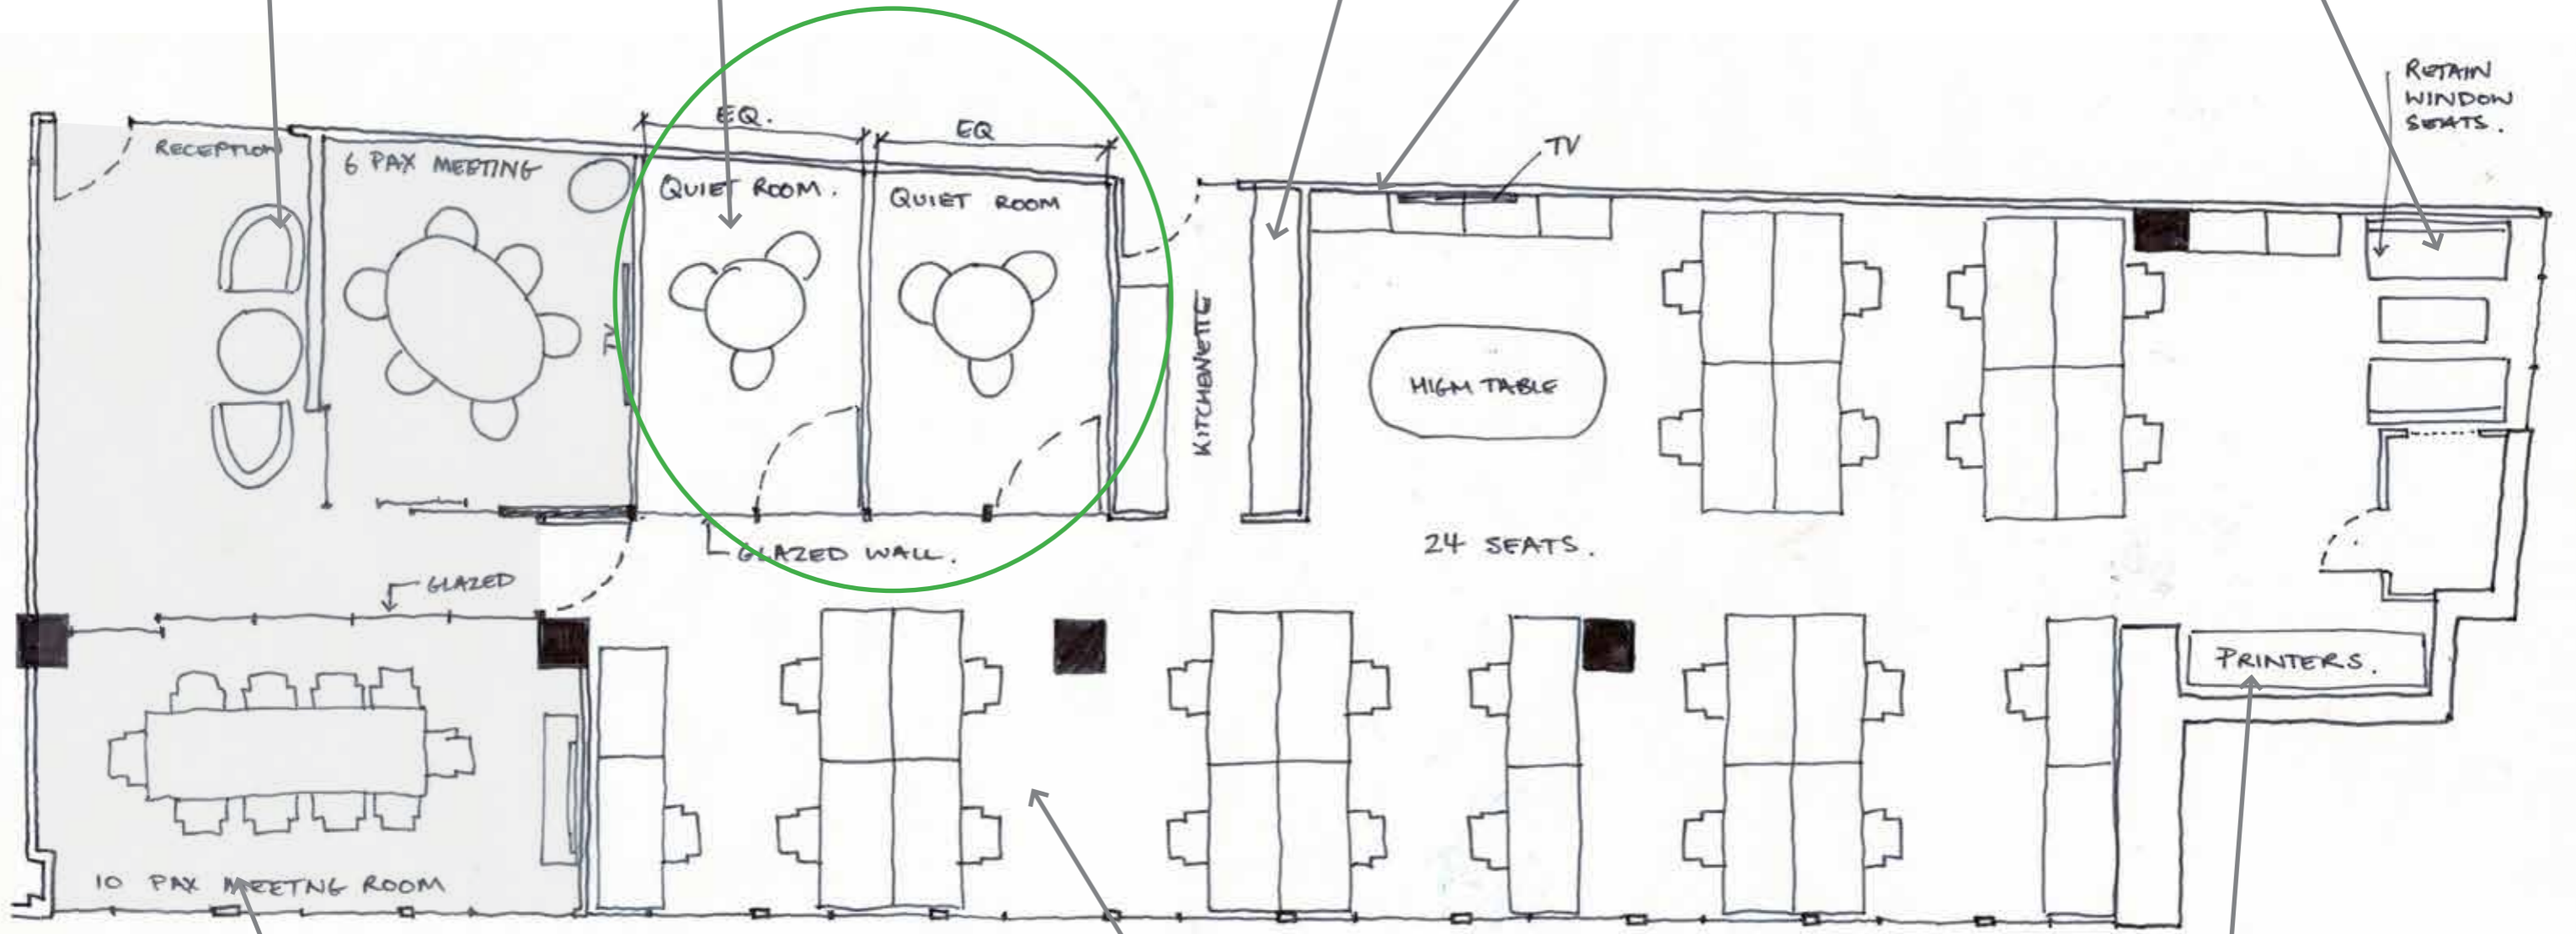

New Small meeting room. This might need a new table to suit the narrow width of the room.

New wall to wall carpet on the floor.

Printer station or storage.